
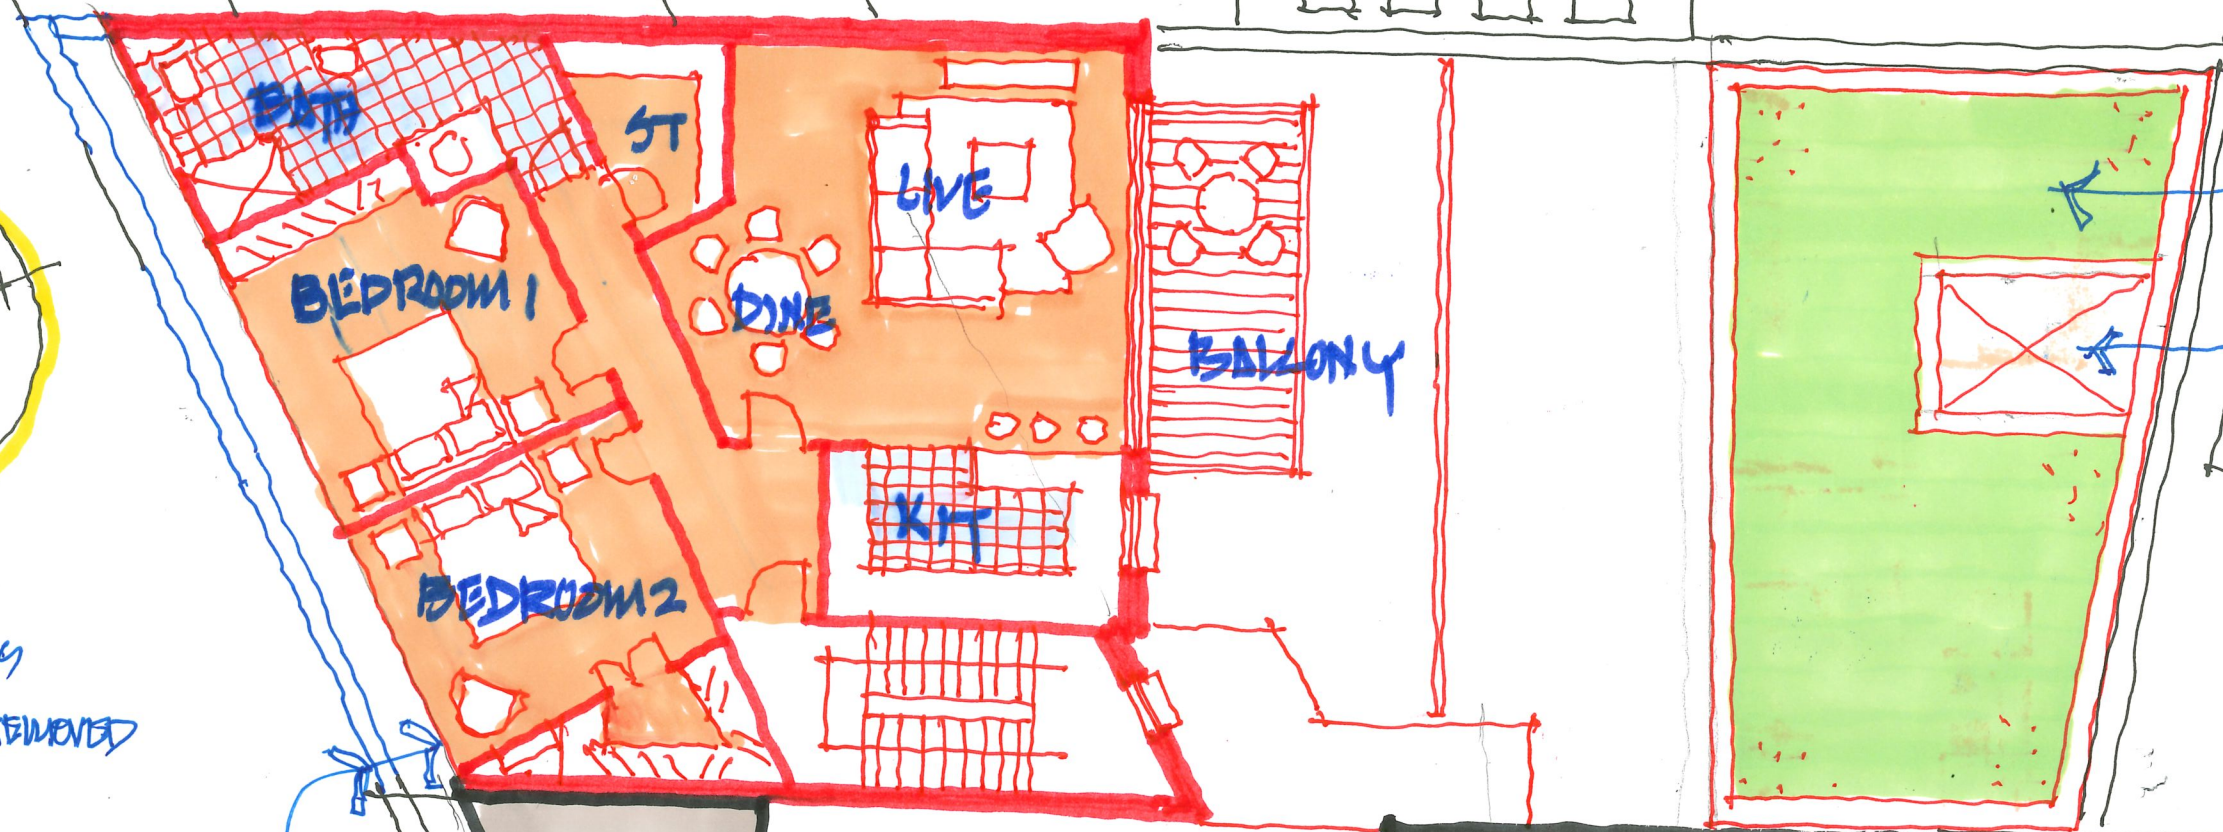


ADJACENT ROOF

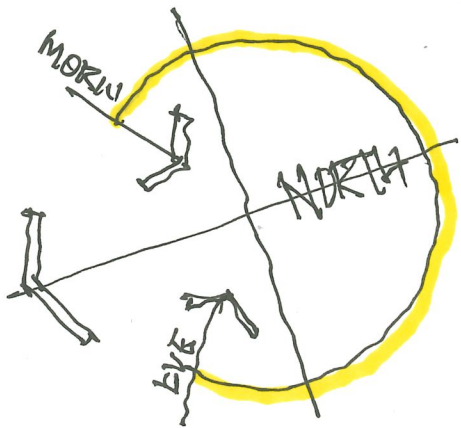

SEPTUM ROOF

ROOF LIGHT

LIGHTWELL

SEPTUM IN LINE WITH MANSARD

1 FLOOR LOWER HERE

- EXISTING WALLS
- WALLS TO BE REMOVED
- NEW WALLS

2 BEDROOM UNIT (2<sup>ND</sup>)  
 TOTAL AREA m<sup>2</sup>  
 + BALCONY m<sup>2</sup>

TALBOT ST.

TALBOT FLAGE

55/56 TALBOT ST

SK. 005

REV. B