


- EXISTING WALLS
- WALLS TO BE REMOVED
- NEW WALLS

2 BEDROOM UNIT
 TOTAL AREA 87m²
 + BALCONY

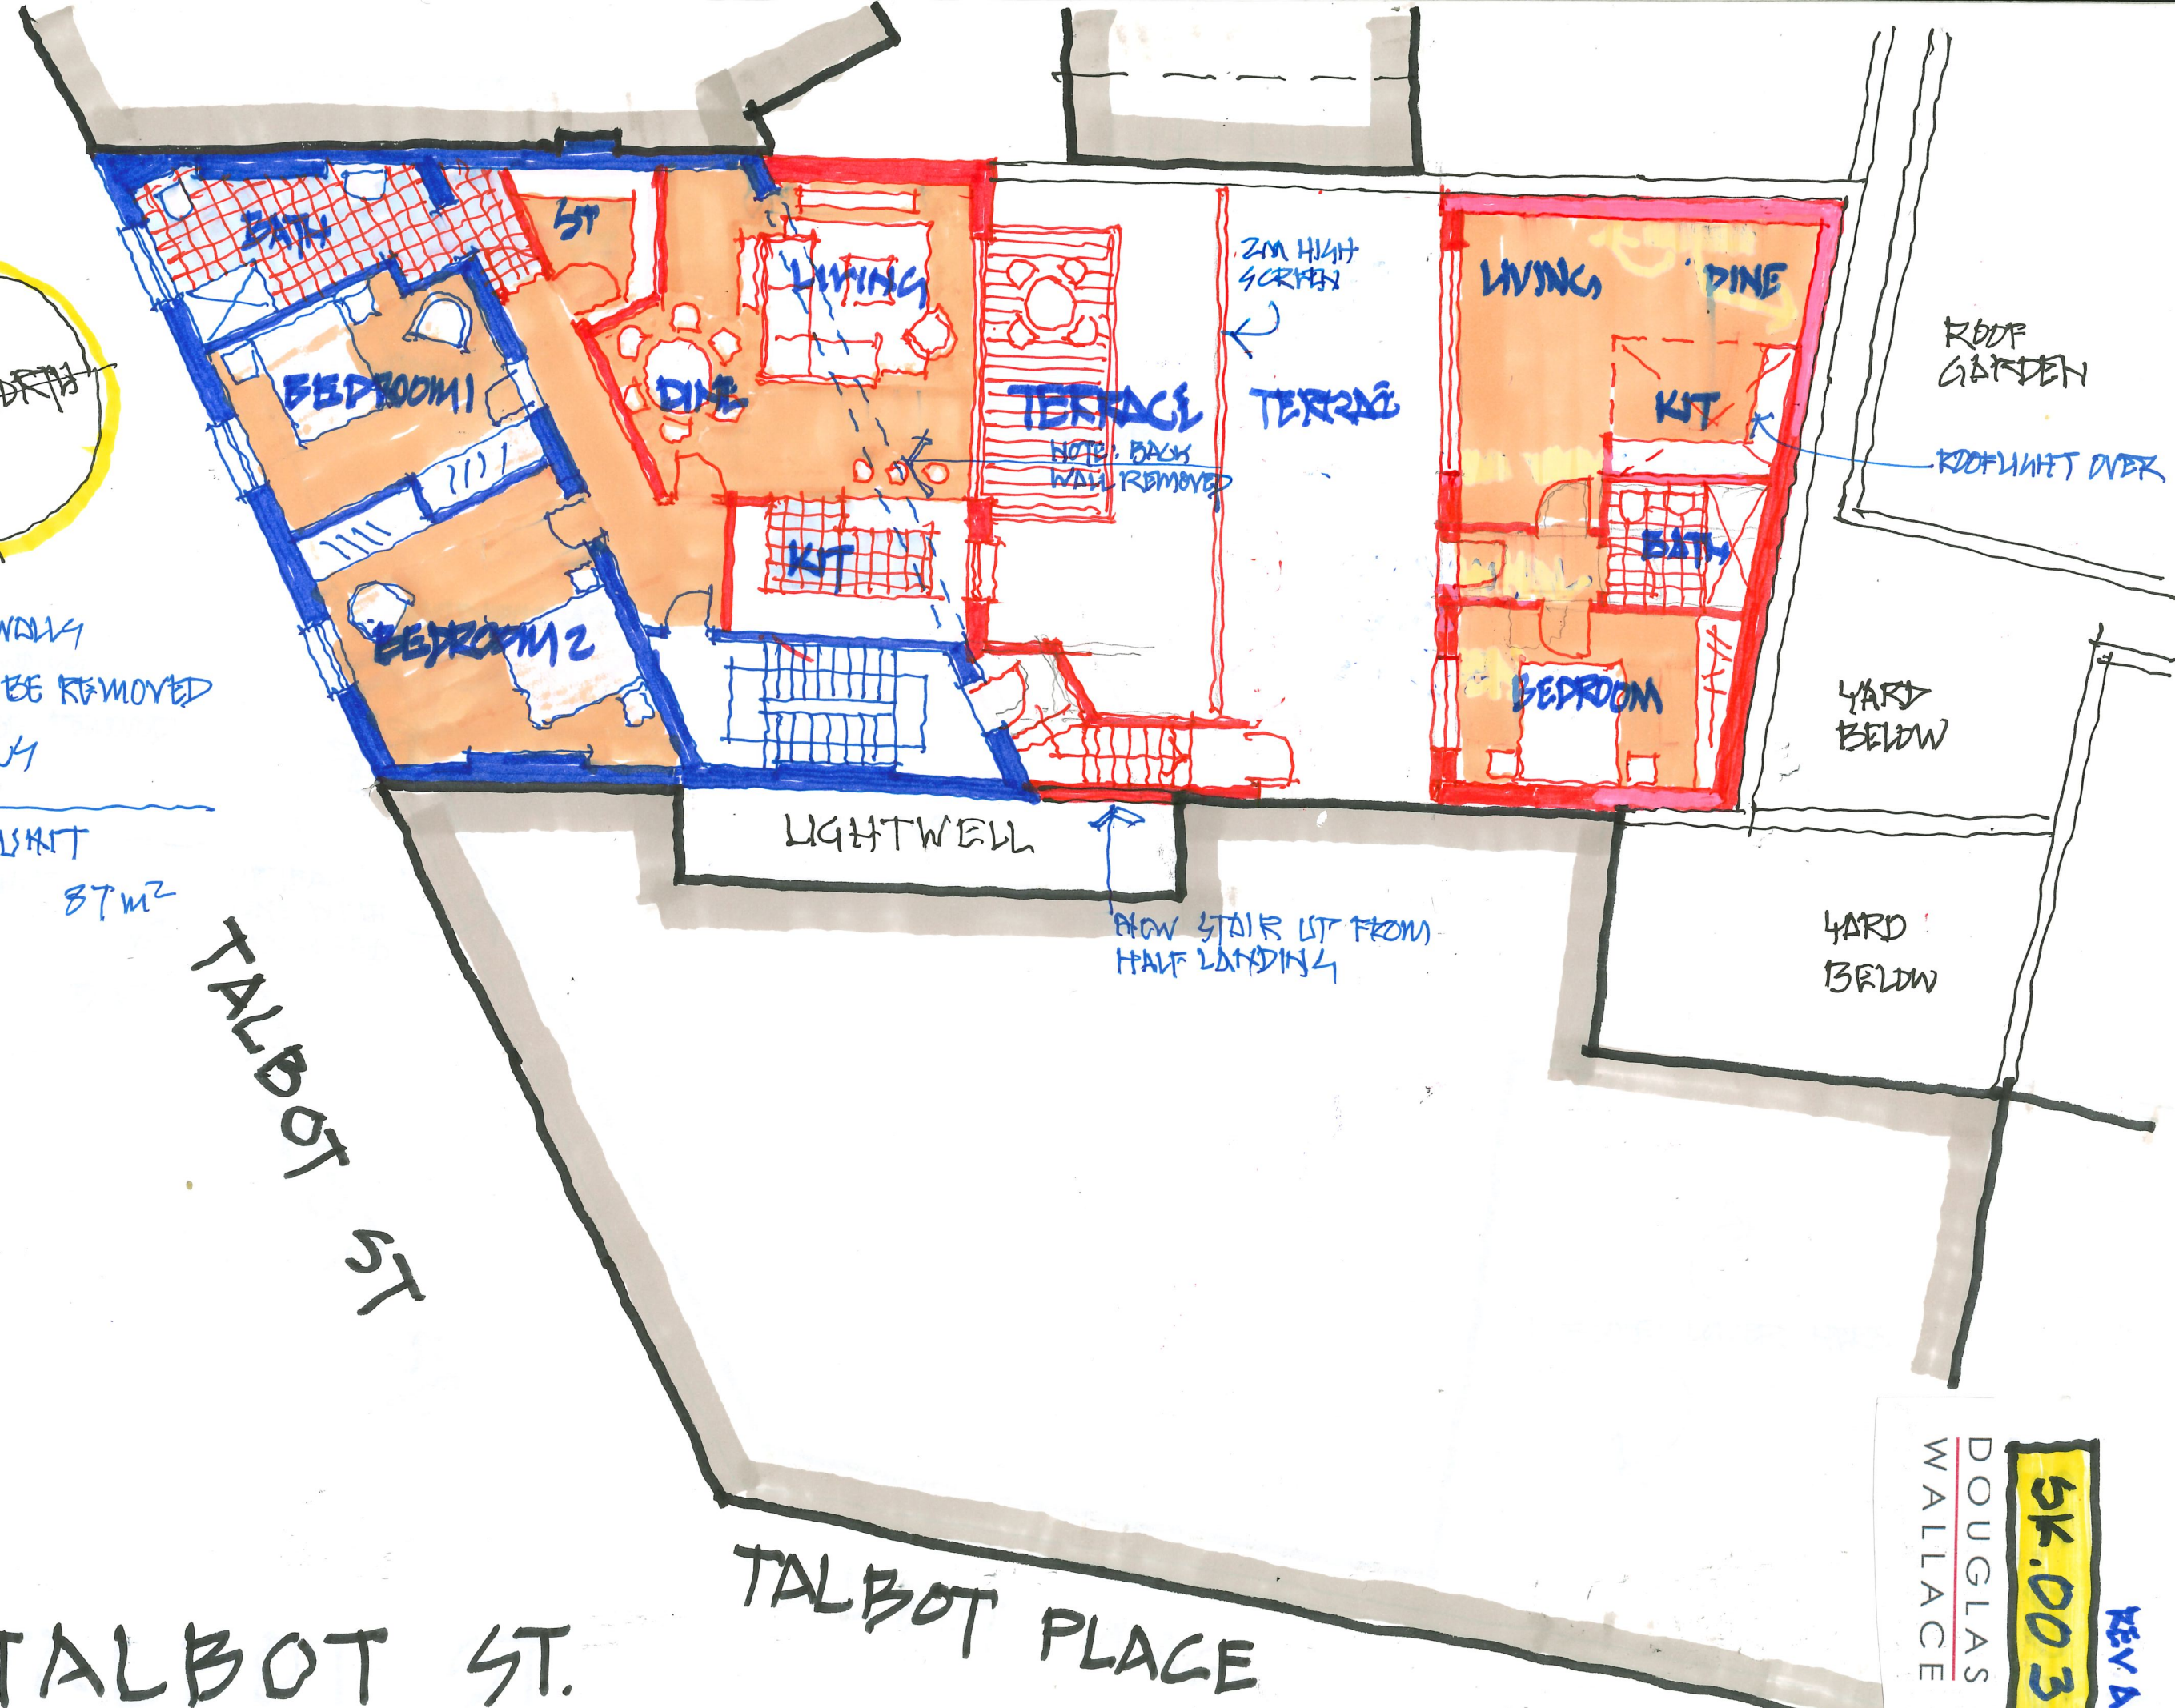

55/56 TALBOT ST.

TALBOT PLACE

DOUGLAS WALLACE

SR.003

REV A